
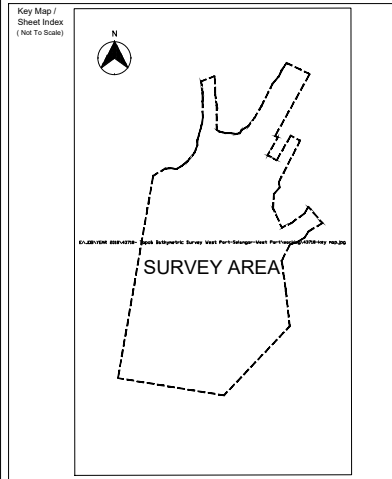
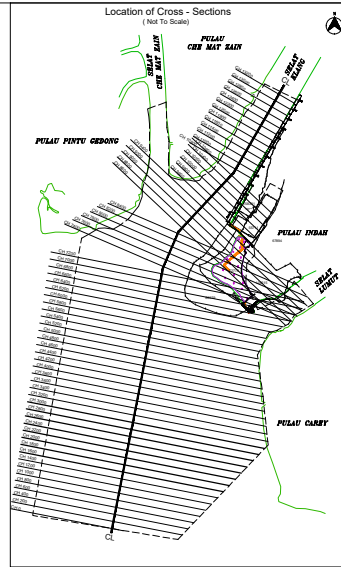
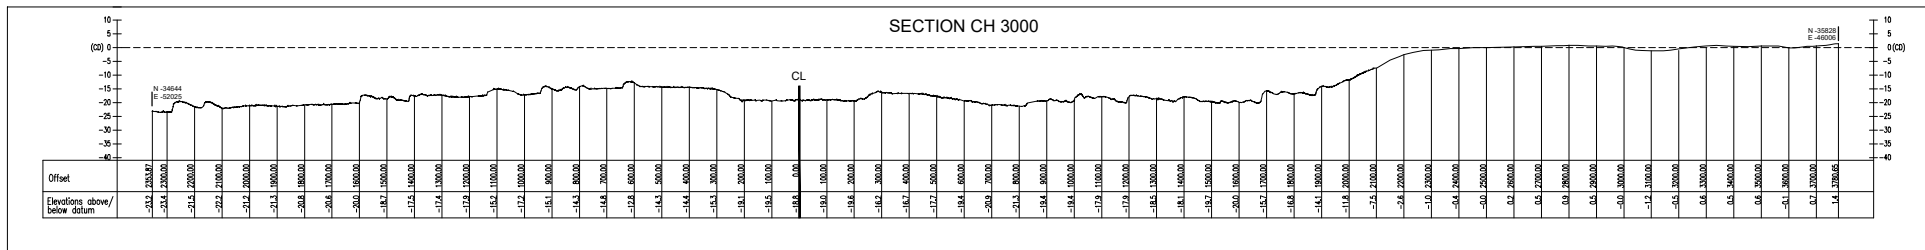
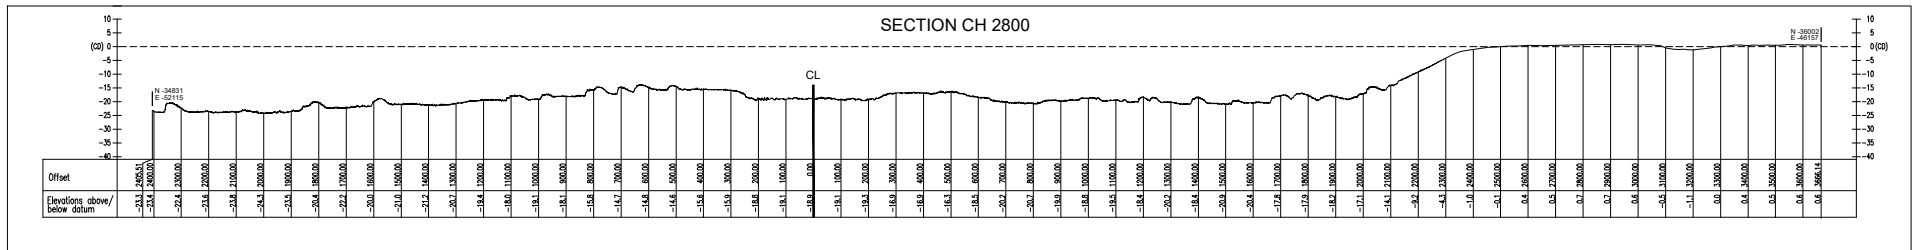
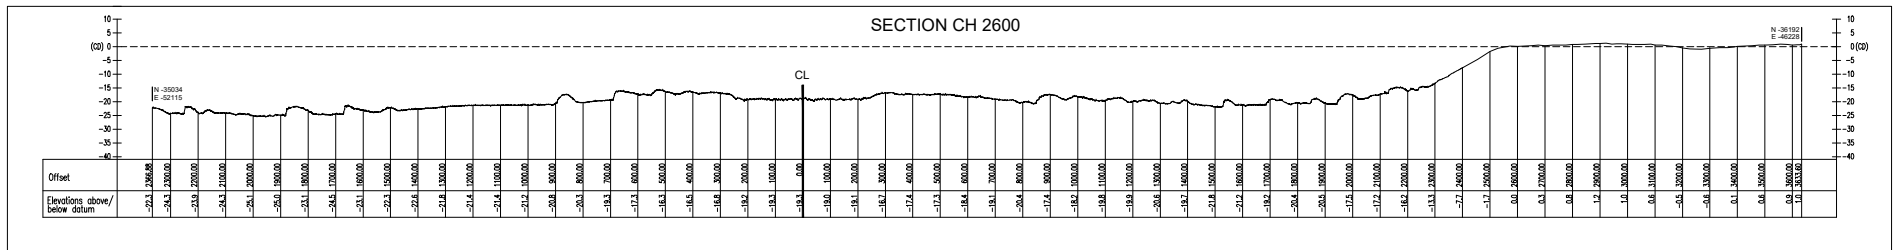
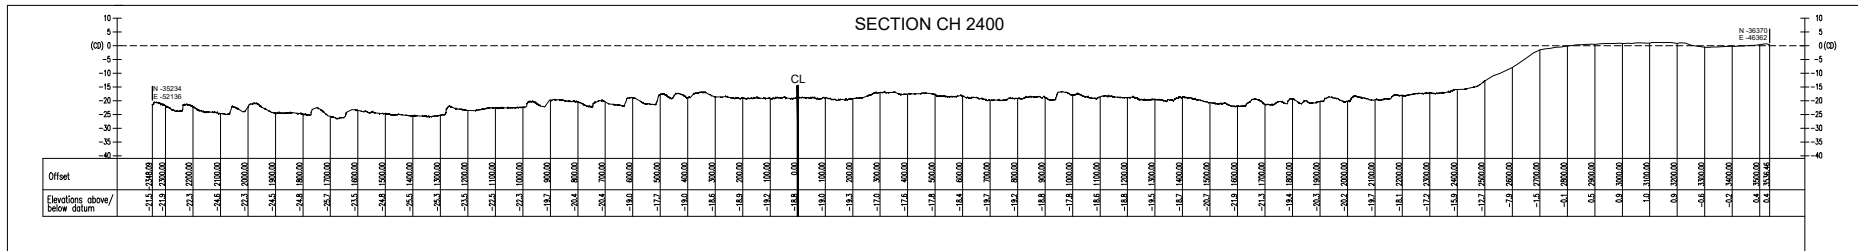
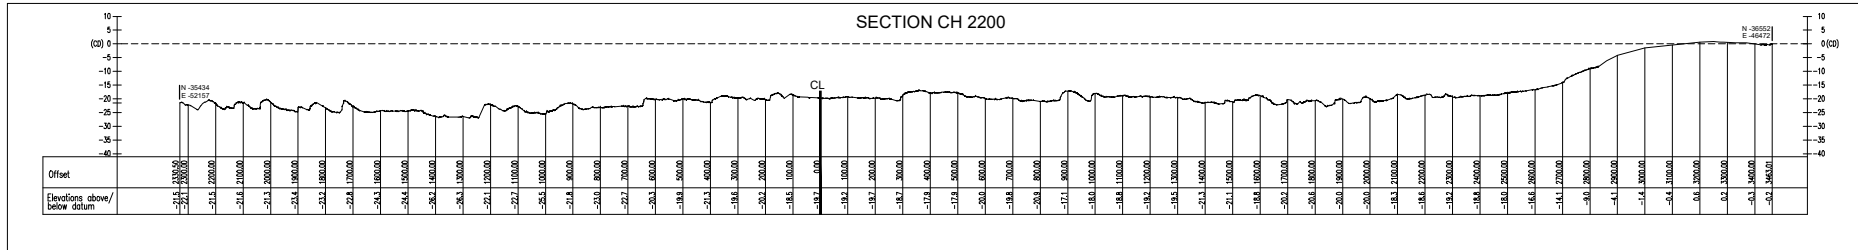
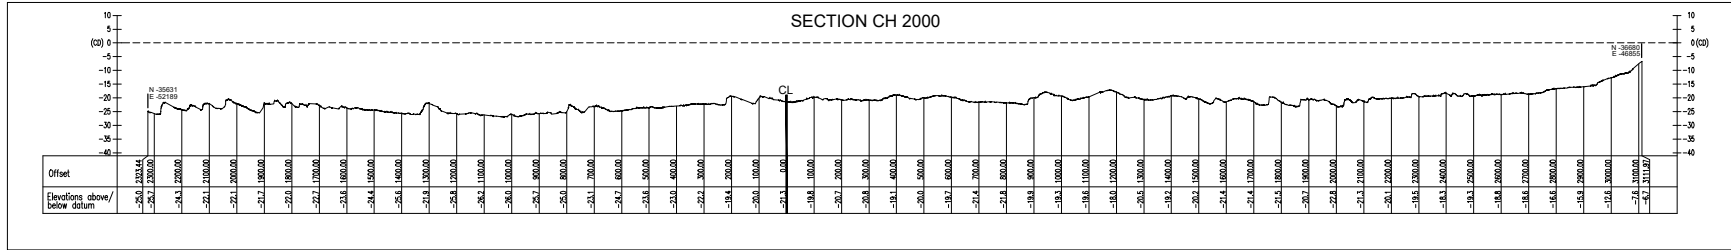
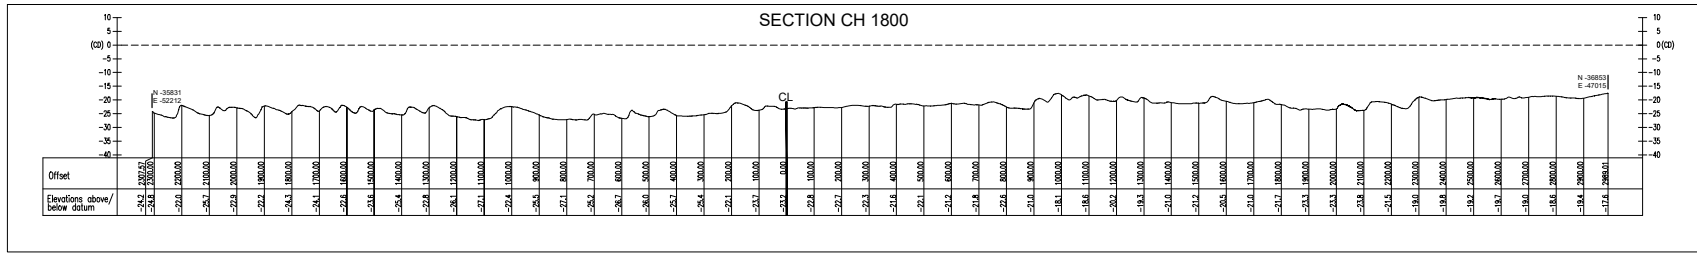


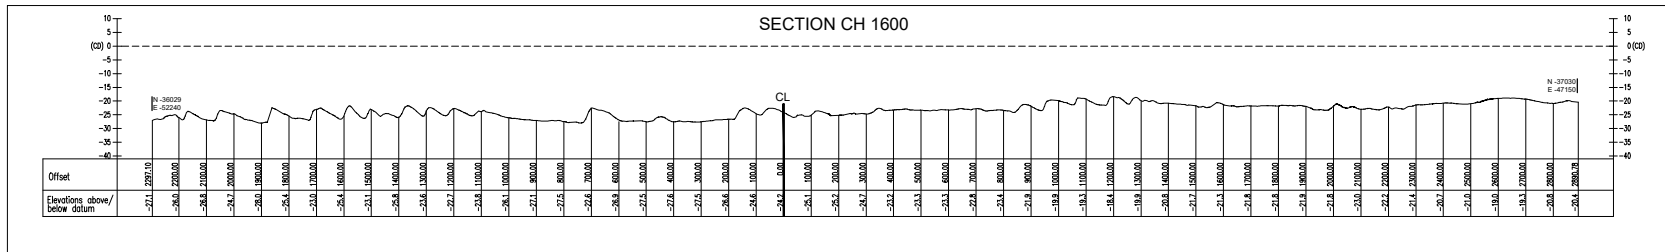

Notes :
+3.14 denotes elevations above datum
-13.12 denotes elevations below datum
All elevations are reduced to Survey Datum (Chart Datum)

Revision no.	Date	Drawn by	Interpreted by	Checked by	Remarks
1	31/7/2018	Khairani		Mohamad	Final

Project :
**WESTPORTS DEVELOPMENT
PROPOSED EXPANSION OF CONTAINER
TERMINAL CT10-CT19 AND ITS ASSOCIATED
WORKS AT WESTPORTS, PULAU INDAH
SELANGOR DARUL EHSAN**

Drawing Title :
**CROSS SECTIONS
SECTION CH 1600 - SECTION CH 3000**

Drawing Number :
EGS43718/CS2

Scale :
Horizontal Scale 1:10000
Vertical Scale 1:1000

Client :
P.O. Box 266, Pulau Indah,
42000 Port Klang, Selangor Darul Ehsan, Malaysia.

Consultant :
HSS INTEGRATED SDN. BHD.
91 (1-4) Block B, Plaza DwiLaks,
No. 21, Jalan 9/106,
Bandar Sri Permaisuri,
50000 Kuala Lumpur, Malaysia
Tel: (+603) 91770355
Fax: (+603) 91730839

Surveyors :
Surveyed by :
EGS (MALAYSIA) SDN BHD
312B, Midway Square
Jalan Kuching off Jalan Negara
50000 Kuala Lumpur, Malaysia
Tel: (+603) 41089010
Fax: (+603) 41089013

Certified by :
Gd. Sr. KHAIROL SALEH BIN HJ. JAMALUDDIN
MAJLIS AMUK, AMUK, AMUK & MS. LAD (PWL) with MS20 (PWL) Btu. BDU (UKL)
COUNCIL REG/REG/PCA Cui A / Cui B. Licensed Land Surveyor Act 408/1958
Accredited Hydrographic Surveyor